


PROFIL NR.	0.00	9.42	41.20	96.07	142.84	187.38	213.59	214.72	261.59	281.77	302.10	317.12	341.51	393.67	0.00	21.67	35.23	52.39	66.31	91.73	114.36	122.97	138.41	147.95	163.81	0.00	2.00	19.06	21.18	32.31	42.28	64.56	74.68		
HOR. KURV.		R=40.00		R=150.00			R=50.00	R=70.00	R=15.00			R=20.00																							
BREDDDEUTV.																																			
TVERRFALL (1%=2mm)																																			
H.kj.b.k																																			
V.kj.b.k	3.0%														3.0%																				
PROFIL H.	964.28	964.73	964.88	965.01	965.18	965.32	965.47	965.60	965.76	965.91	966.06	966.21	966.37	966.52	966.68	966.83	966.99	967.14	967.30	967.45	967.61	967.76	967.92	968.07	968.23	968.38	968.54	968.69	968.85	969.00	969.16	969.31	969.47	969.62	969.78
TERRENG H.	964.83	964.59	964.88	965.01	965.18	965.32	965.47	965.60	965.76	965.91	966.06	966.21	966.37	966.52	966.68	966.83	966.99	967.14	967.30	967.45	967.61	967.76	967.92	968.07	968.23	968.38	968.54	968.69	968.85	969.00	969.16	969.31	969.47	969.62	969.78
OVERBYGN.T.																																			

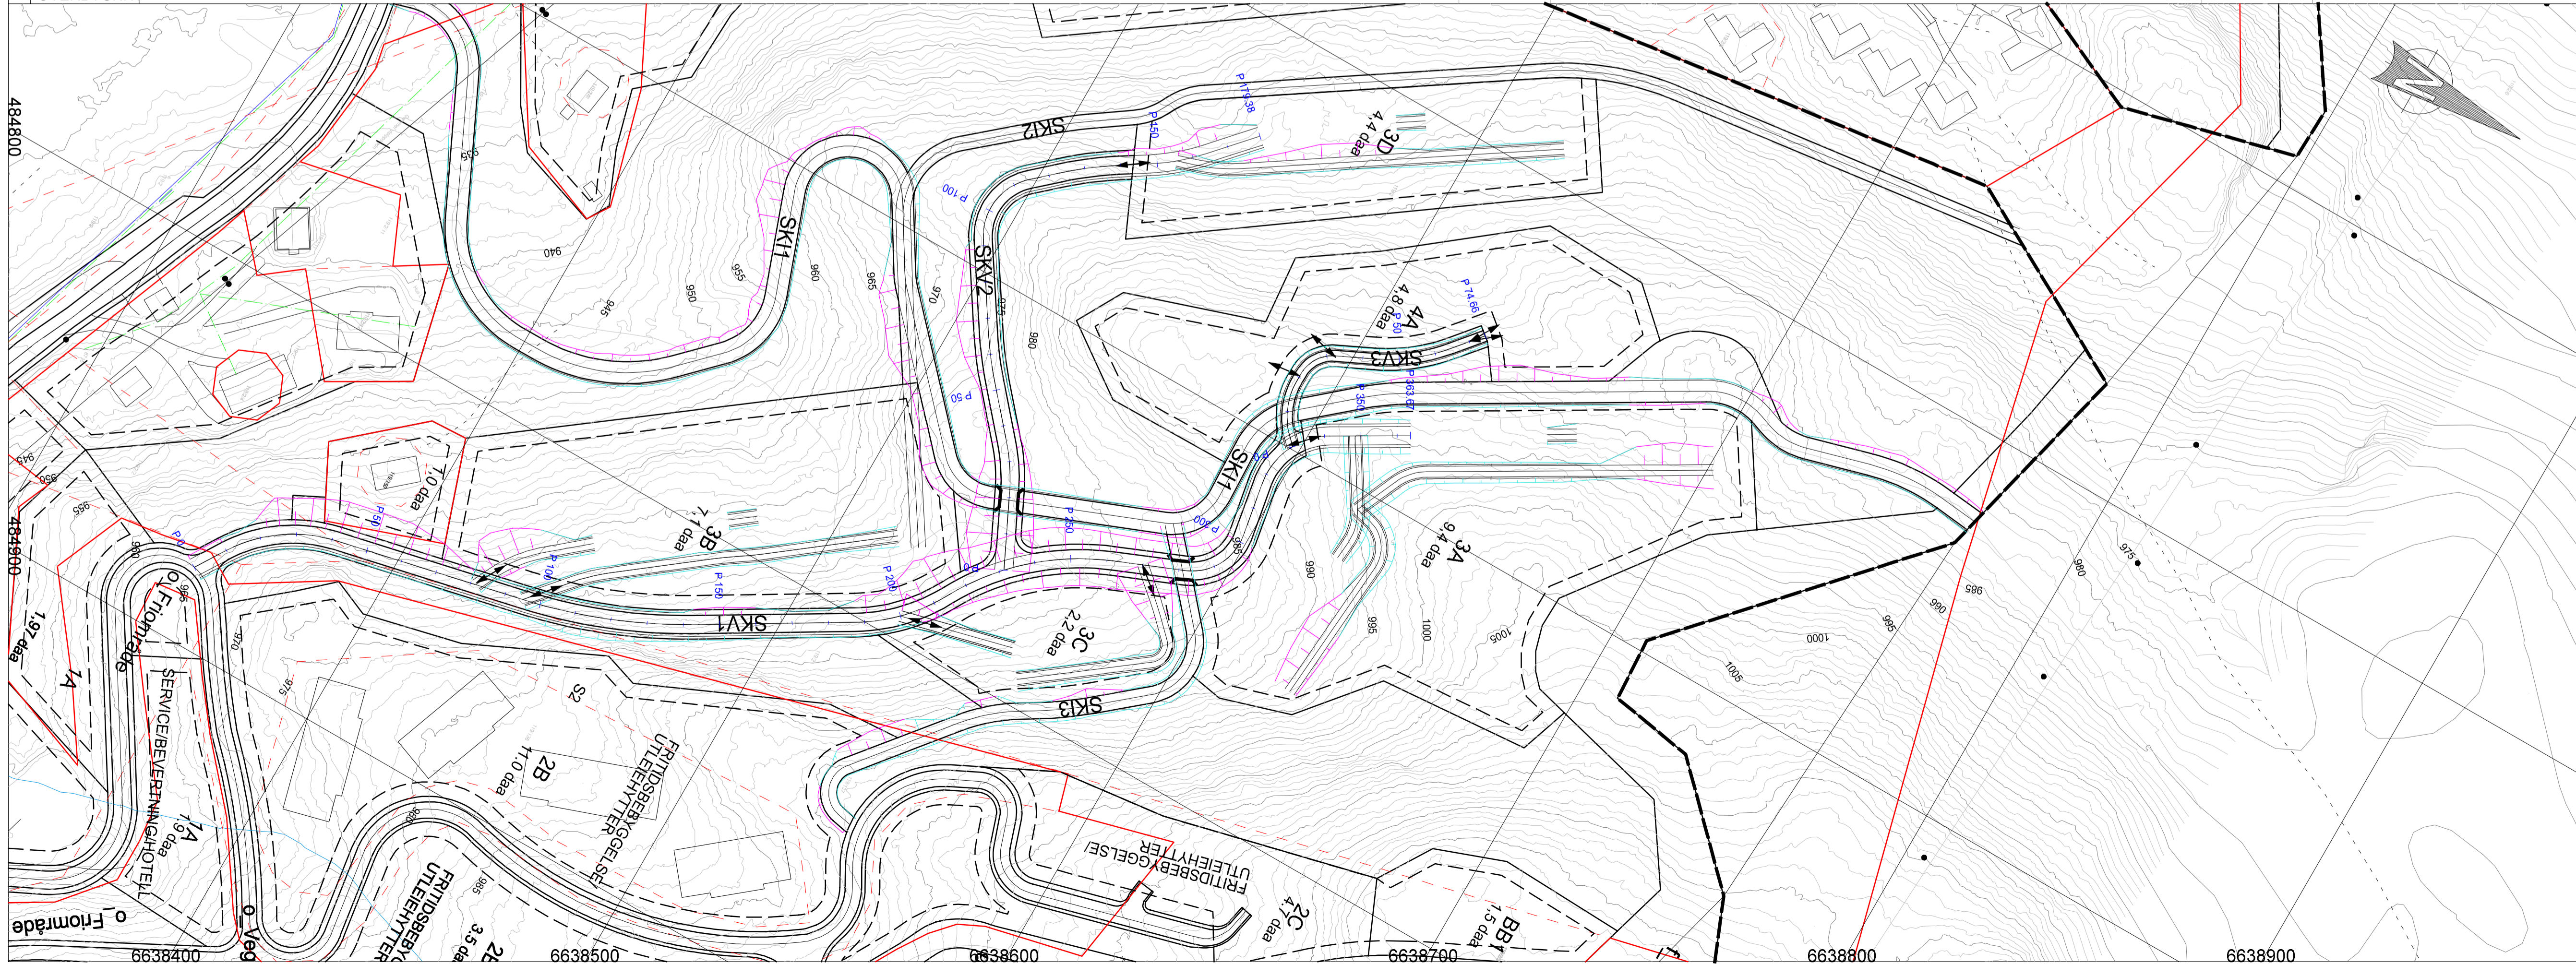

Tegningsnummer: **TC -- 101**      Revisjon:

Rev. Tekst:      Rev dato:      Kontr:

---

Projekt: **Reguleringsendring H35 og S2**  
 Oppdragsgher: **Kvitåvatn Invest AS**  
 Plan og profil Veger

Oppdragsleder: SM      Tegn: VD      Målestokk: 1:1000/500      A1  
 Oppdragsnr: 617610-01      Kontr:      Dato: 01.02.2019  
 Tegn nr: **TC -- 101**      Rev:      Fag Type: Elt.      Leper:      61764 208