


PROFIL NR.	0,00	5,74	33,93	74,01	113,69	119,20	158,31	172,21	194,81	224,19	268,20	288,98	324,88	340,31	358,27	408,70	425,13	439,96	457,88	476,32	488,62	571,24	598,77	597,62	603,97	622,08	644,85	652,28	
HOR. KURV.	R=20,00		R=35,00			R=50,00		R=20,00		R=15,00			R=15,00		R=15,00		R=20,00		R=20,00		R=20,00		R=20,00		R=60,00	
BREDDEUTV.	
TVERRFALL (1%=2mm)	
PROFIL H.	930,30	930,30	931,46	932,27	934,17	936,08	937,52	939,12	940,33	942,52	944,88	946,42	947,84	948,88	949,57	950,24	951,62	952,98	953,67	954,91	957,24	958,78	959,98	960,80	963,19	965,26	966,81	967,01	968,79	970,44	968,00	968,72	969,00	967,65	968,00	967,43	968,02	969,67	969,91	972,34	972,60	975,51	975,98	975,38	975,83	975,46	975,96	976,32	976,00	977,43	976,08	978,91	977,65	980,09	979,87	980,96	981,21	981,73	982,47	984,03	984,94	987,88	987,50	990,27	989,95	991,20	989,00	992,38	989,00	993,34	989,96	992,66	991,28	991,65	991,85	991,58	991,52	991,30	991,14	989,78	989,97	988,44	988,54	988,05	987,96	988,85	989,06	990,05	990,34	991,00	991,12	990,16	989,96	997,28	987,94	995,02	985,72	983,76	983,69	982,79	982,99	982,21	982,62	981,96	982,25	981,68	981,68	981,68
TERRENG H.	930,00	930,88	931,07	932,27	934,17	936,08	937,52	939,12	940,33	942,52	944,88	946,42	947,84	948,88	949,57	950,24	951,62	952,98	953,67	954,91	957,24	958,78	959,98	960,80	963,19	965,26	966,81	967,01	968,79	970,44	968,00	968,72	969,00	967,65	968,00	967,43	968,02	969,67	969,91	972,34	972,60	975,51	975,98	975,38	975,83	975,46	975,96	976,32	976,00	977,43	976,08	978,91	977,65	980,09	979,87	980,96	981,21	981,73	982,47	984,03	984,94	987,88	987,50	990,27	989,95	991,20	989,00	992,38	989,00	993,34	989,96	992,66	991,28	991,65	991,85	991,58	991,52	991,30	991,14	989,78	989,97	988,44	988,54	988,05	987,96	988,85	989,06	990,05	990,34	991,00	991,12	990,16	989,96	997,28	987,94	995,02	985,72	983,76	983,69	982,79	982,99	982,21	982,62	981,96	982,25	981,68	981,68	981,68
OVERBYGN.T	

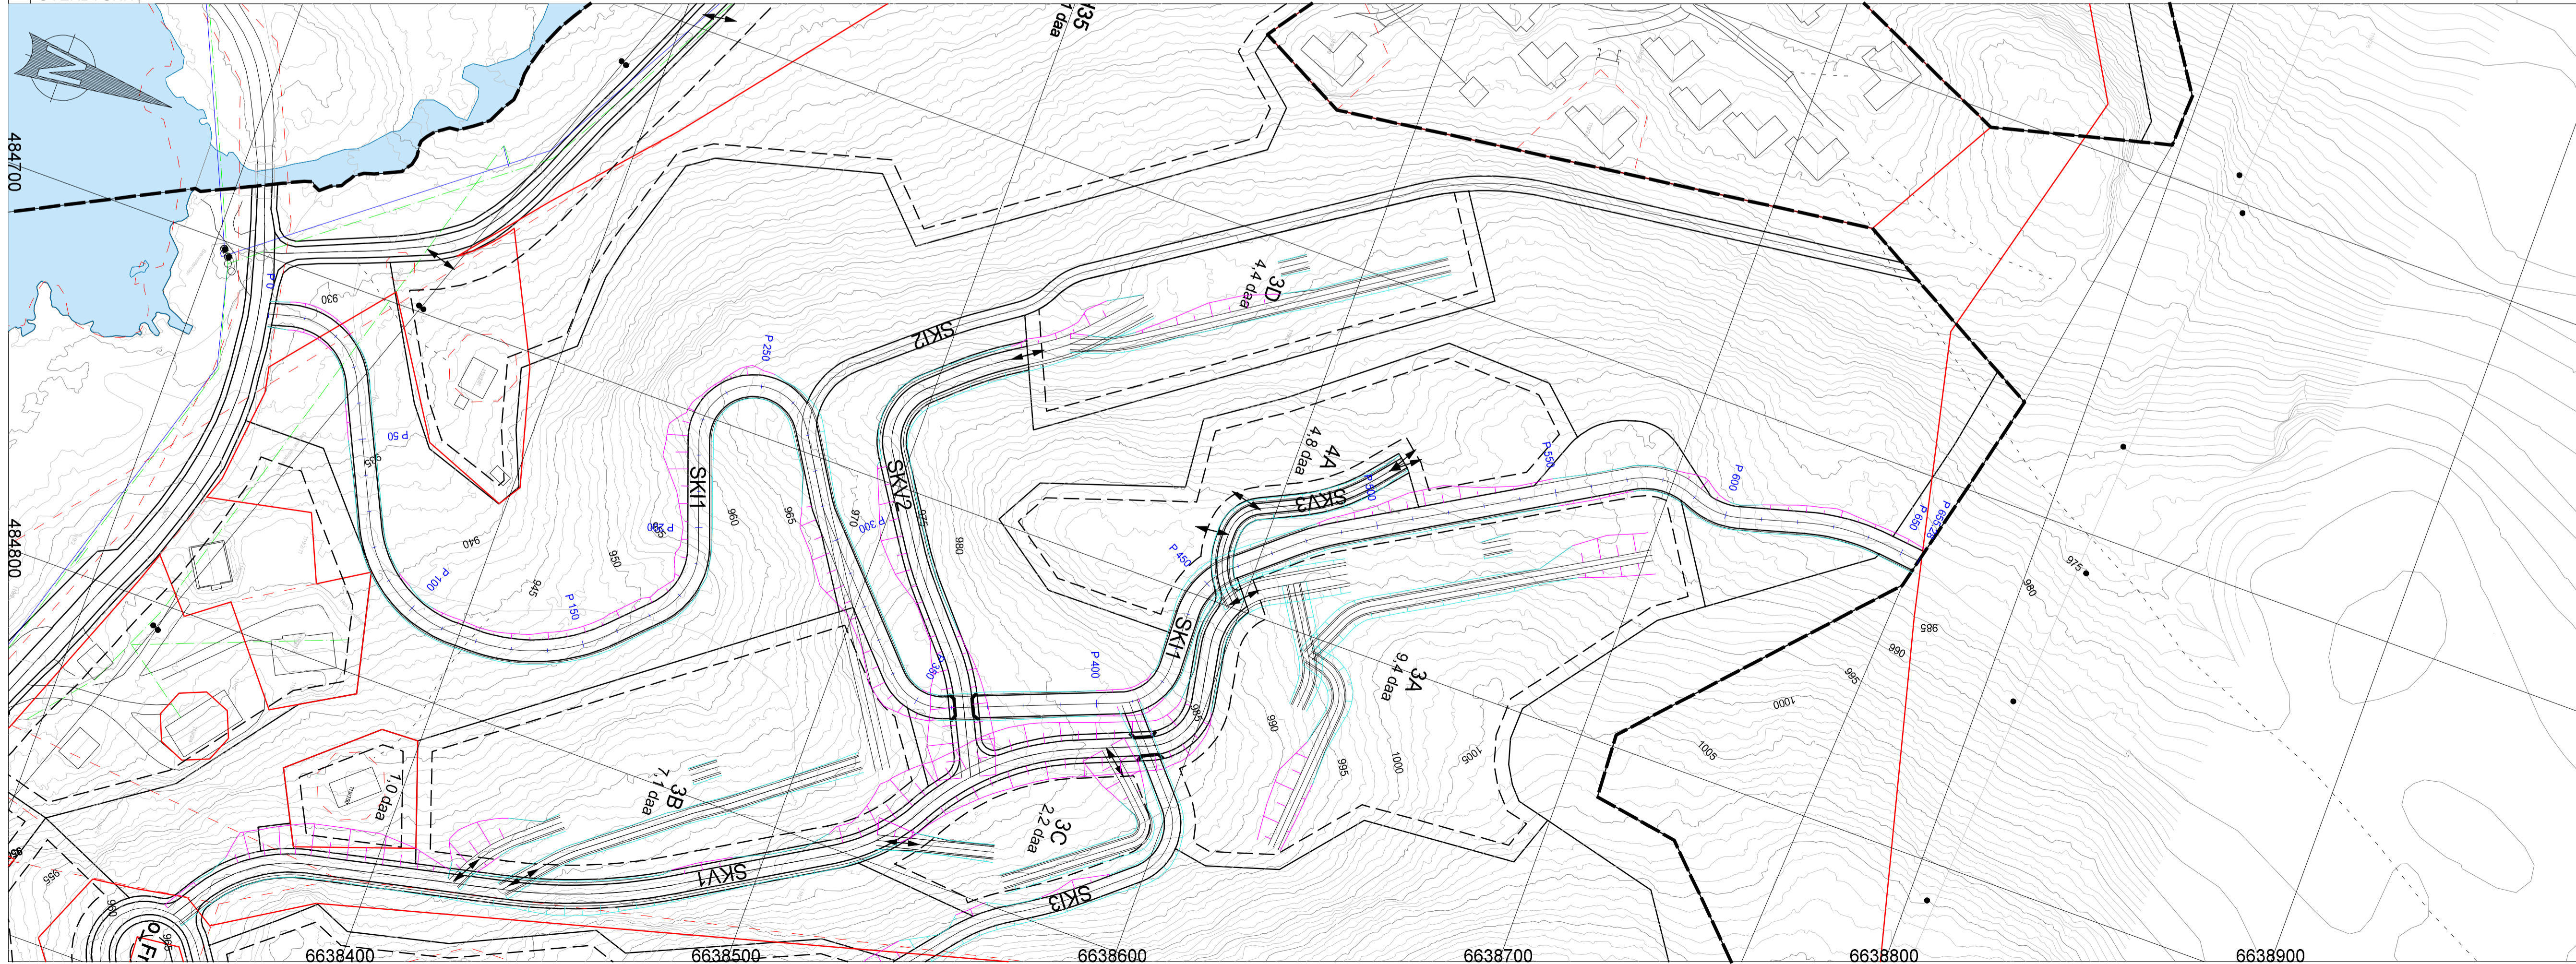

Tegningsnummer	TD -- 101	Revisjon	
Rev. Tekst		Rev dato	Kontr:

Prosjekt	Reguleringsendring H35 og S2
Oppdragsgher	Kvitåvatn Invest AS
Plan og profil	Skiløype

asplan viak

Oppdragsleder: SM
Tegn: VD
Oppdragsnr: 617610-01
Fag Type: Elt

Målestokk: 1:1000/500
Dato: 01.02.2019
Rev:

Tegn nr: **TD -- 101**
Fag Type: Elt
Leper:

11764_203