


PROFIL NR.	0.00	67.02	76.44	91.22	119.56	144.93	155.08	167.17	176.76	188.47	282.45	319.20	350	400	421.15	0.00	4.19	20.62	53.43	70.25	76.37	91.32	107.09	130.91	160.98	
HOR. KURV.				R=20.00							R=80.00					R=8.00		R=50.00				R=15.00	
BREDDUTV.	
TVERRFALL (1%=2mm)					20.0%				20.0%	
PROFIL H.	972.43	969.00	971.67	968.83	972.01	968.67	972.91	968.50	972.16	968.33	969.35	968.17	967.23	968.01	967.06	968.00	968.09	968.00	969.74	968.00	971.05	968.00	969.94	967.99	968.81	967.81	968.11	967.63	967.95	967.44	966.99	967.25	966.01	967.06	966.06	966.88	965.70	966.69	964.57	966.50	965.14	966.32	966.03	966.13	965.71	965.94	965.13	965.76	964.46	965.57	964.57	965.38	965.03	965.19	964.73	965.01	964.67	964.62	965.56	964.63	964.47	964.33	964.96	963.70	965.74	966.92	963.38	962.14	961.08	961.35	960.33	960.57	960.22	959.79	958.64	959.01	957.33	958.22	956.31	957.44	954.98	956.66	955.11	955.87	955.00	955.65	955.00	955.00	956.25	966.25	965.43	965.04	964.62	963.61	963.90	963.46	962.72	963.00	961.63	961.72	960.66	961.06	960.83	960.26	960.03	960.04	960.03	960.53	967.26	964.80	964.96	963.09	962.64	961.35	962.15	961.00	961.69	962.35	961.62	962.32
TERRENG H.	
OVERBYGN.T	

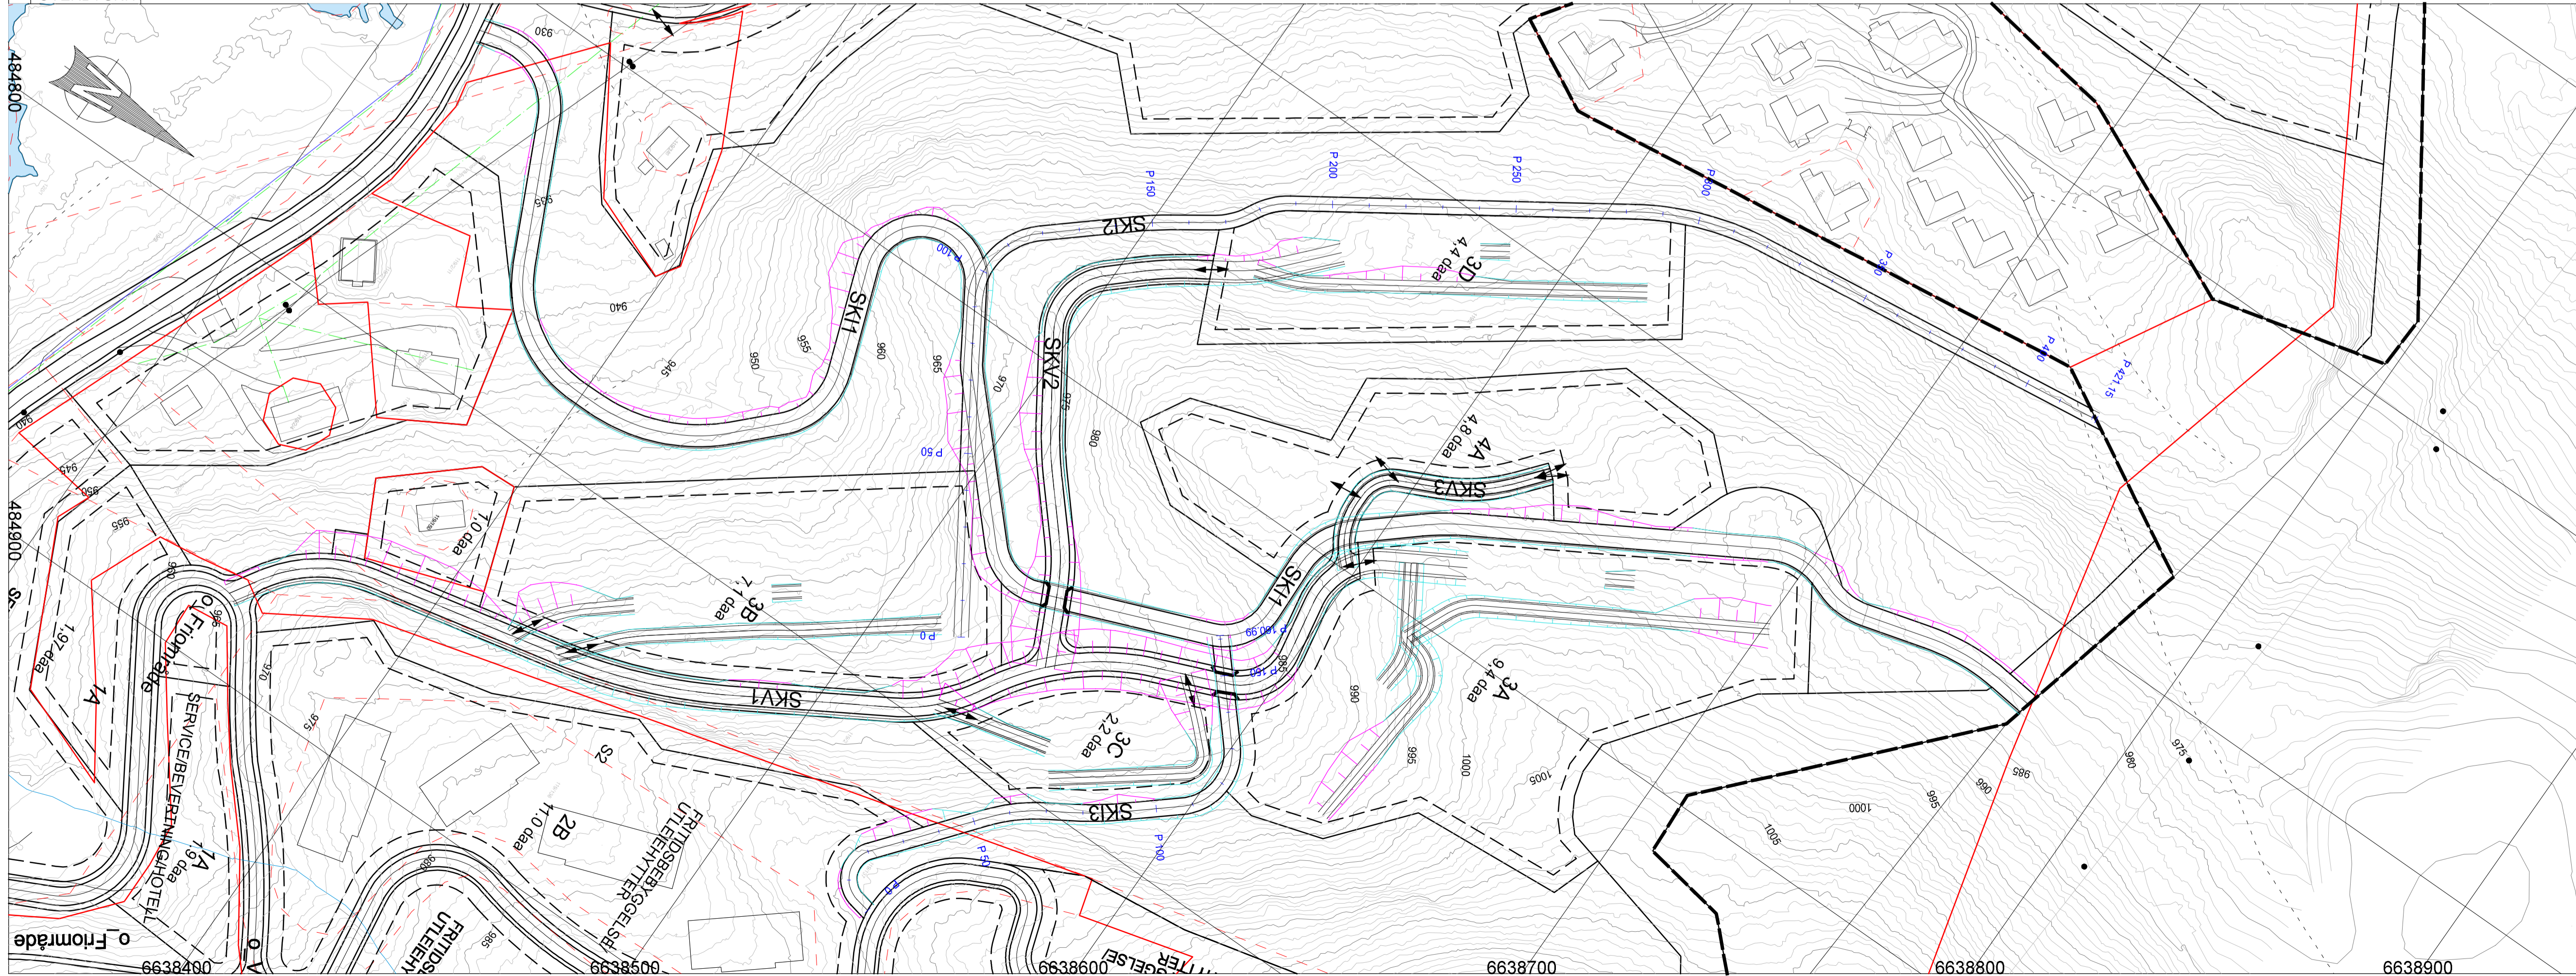

Tegningsnummer	TD -- 102	Revisjon	
Rev. Tekst		Rev dato	Kont:

Prosjekt	Reguleringsendring H35 og S2
Oppdragsgher	Kvitåvatn Invest AS
Plan og profil	Skiløyper

asplan viak

Oppdragsleder: SM
Oppdragsnr: 617610-01

Tegn: VD
Kont:

Målestokk: 1:1000/500
Dato: 01.02.2019

Tegn nr: TD -- 102
Fag Type: Elt. Leper.

Rev: A1